


TWO COURT LAYOUT

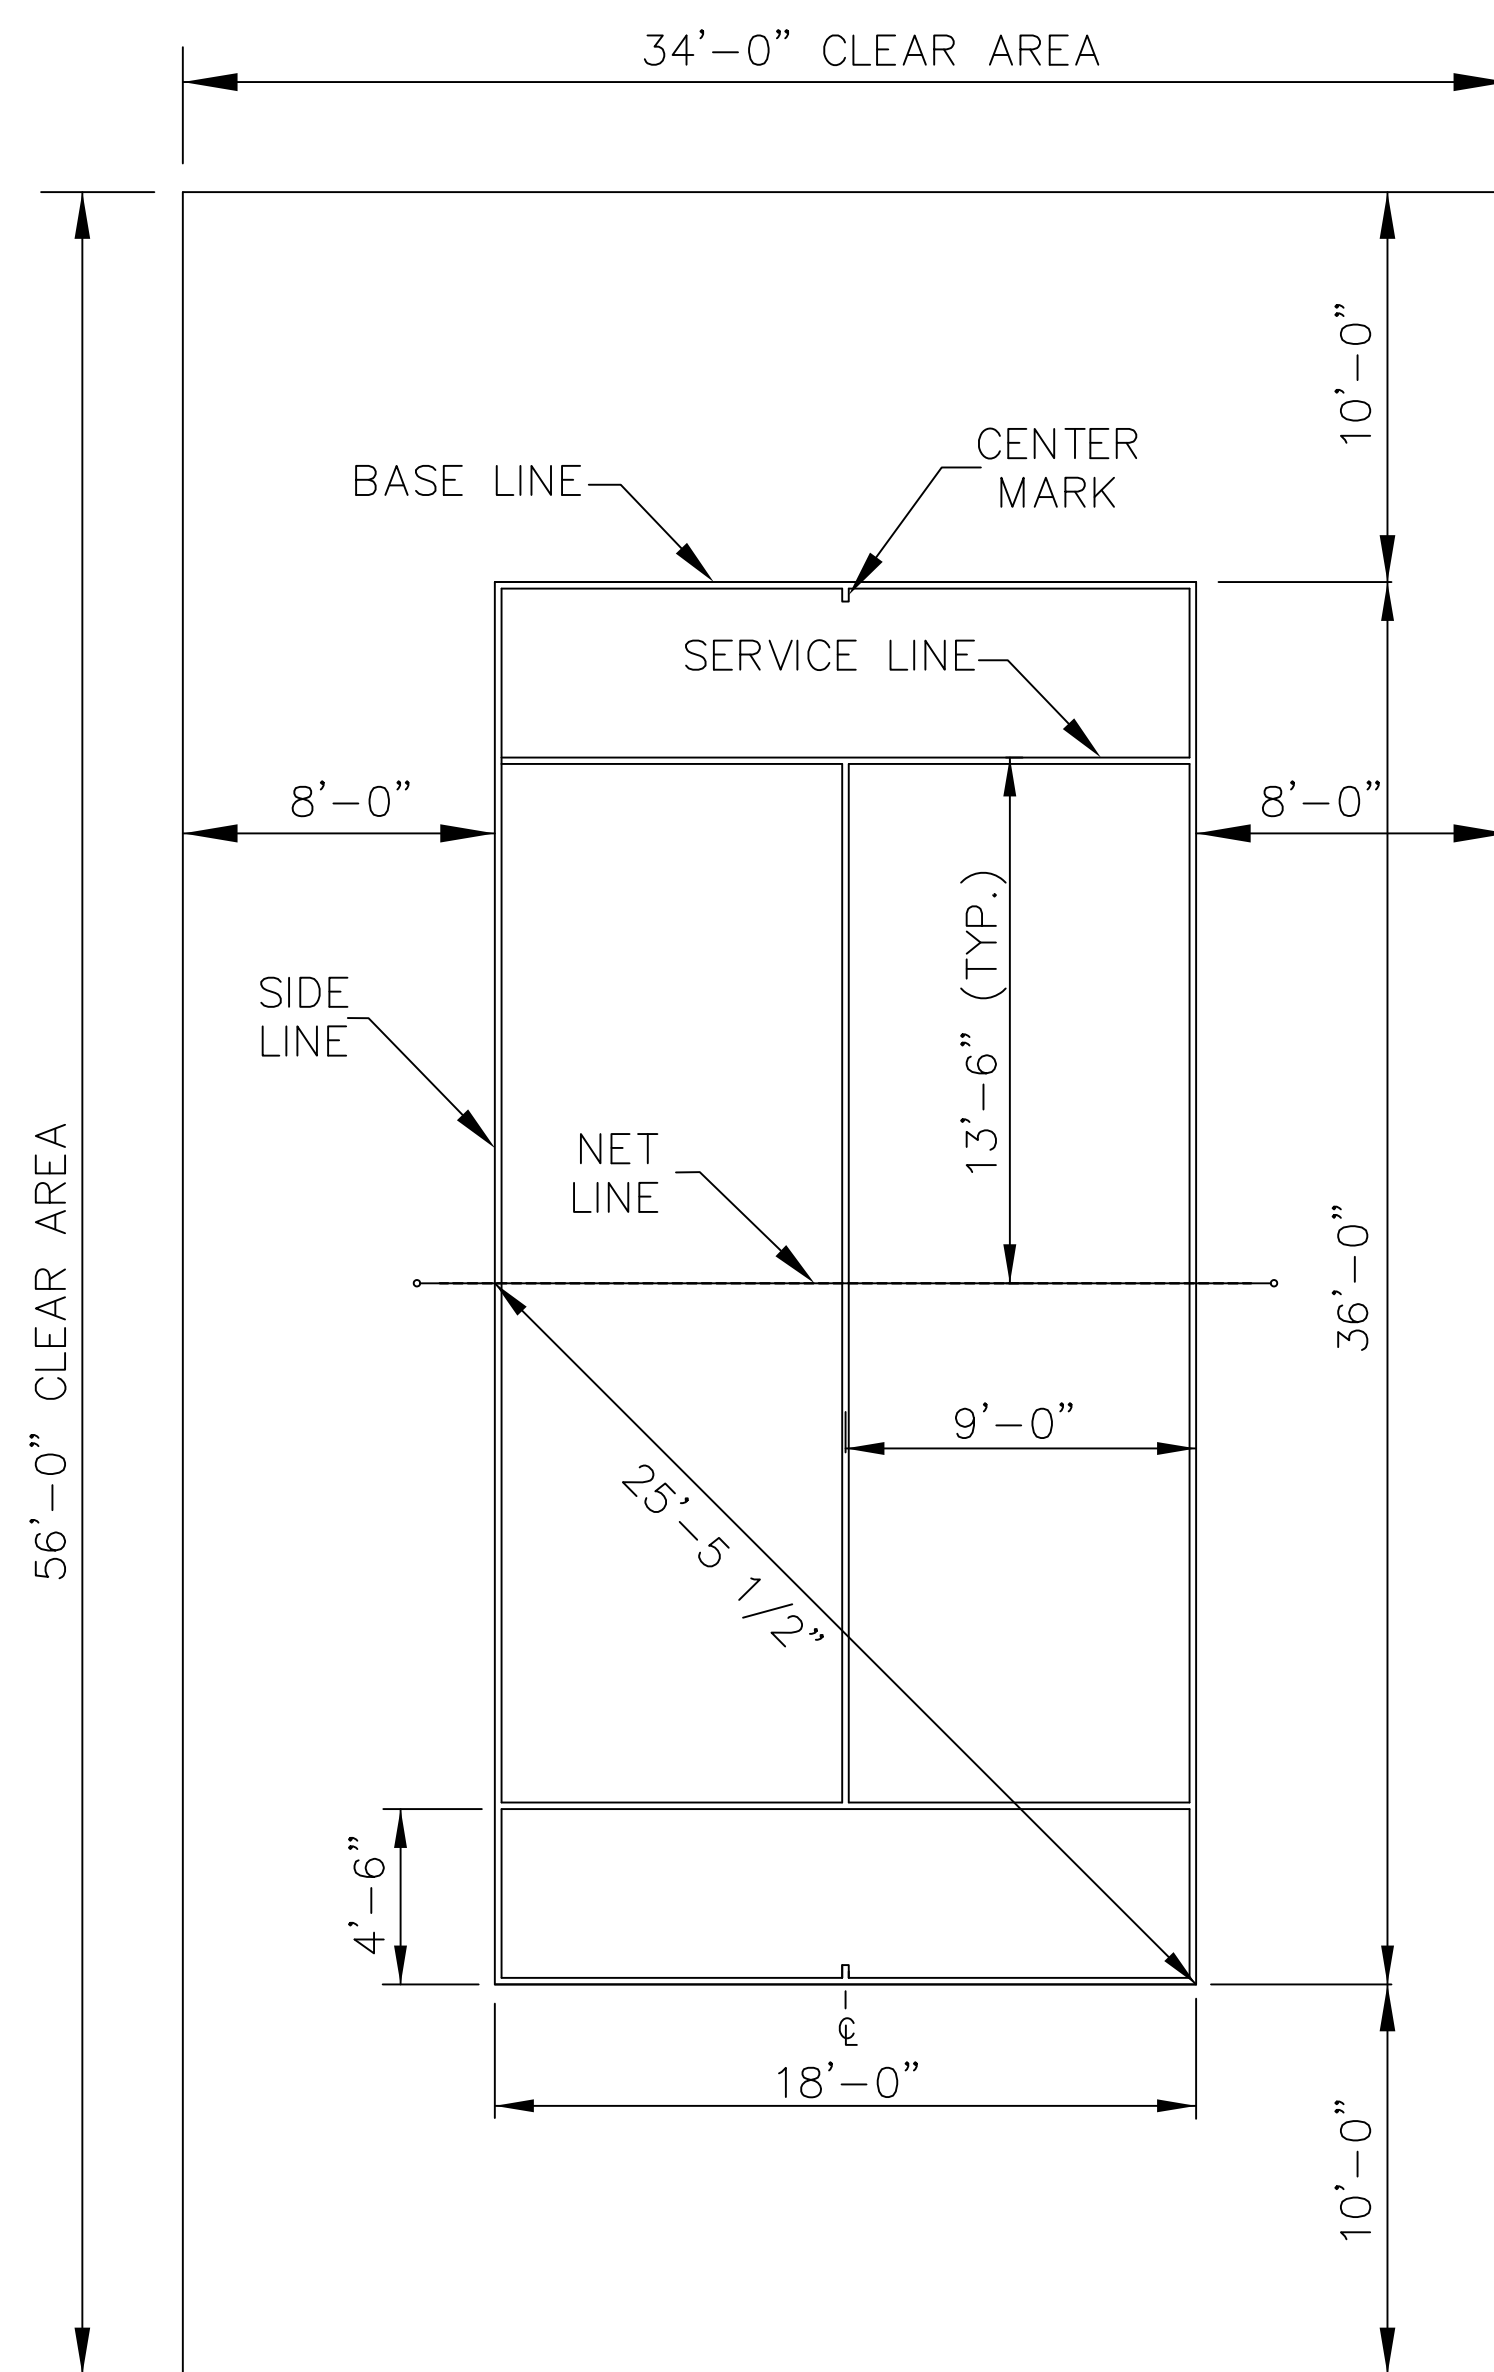

SINGLE COURT LAYOUT

NOTES:

1. ALL QUICKSTART PLAYING LINES SHALL BE 2" WIDE.
2. ALL QUICKSTART LINES SHALL BE MEASURED OUT TO OUT, WITH THE EXCEPTION OF THE CENTER LINES WHICH SHALL BE MEASURED OUT TO CENTER.
3. NET POSTS SHALL BE SET 22 FEET APART, MEASURED FROM THE CENTER OF EACH POST. THE NET SHALL MEASURE 36 INCHES AT THE NET POST AND 33 INCHES AT THE CENTER OF THE COURT.

QUICKSTART TENNIS

36 FOOT COURT STRIPING PLAN

APRIL 15, 2009

